



SEAWOODS
GRAND CENTRAL
BUSINESS IN EVERY SENSE

Standing tall above the Seawoods Railway Station is the sprawling L&T Realty's Seawoods Grand Central, the gem of Navi Mumbai. It's fast emerging as one of the best planned cities of the country with easy access to all amenities for business and daily life.

Seawoods Grand Central is India's first and largest Transit-Oriented Development (TOD), having state-of-the art office spaces, an integrated shopping mall, entertainment zone and a lavish food court atop the most modern railway station – Seawoods. Given its strategic location, the construction quality and the L&T name, Seawoods Grand Central is the perfect place to move up to, for your growing business.

SUCCESSFUL TRANSIT-ORIENTED DEVELOPMENTS AROUND THE WORLD



Euralille
Lille



Potsdamer Platz
Berlin



Hauptbahnhof
Berlin



Zlote Tarasy
Warsaw



Shinjuku Station
Tokyo



Canary Wharf
London




Mockingbird Stn
Dallas



Principe Pio
Madrid



Seawoods Grand Central, Navi Mumbai, INDIA

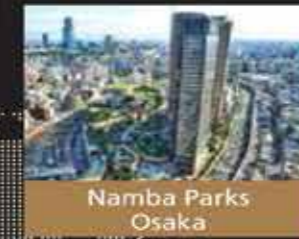

Namba Parks
Osaka




Pacific Place
Hong Kong



International Finance
Center, Hong Kong

THE BUSINESS DESTINATION OF TOMORROW

Strategically located on the Delhi, Mumbai Industrial corridor and the Bengaluru-Mumbai Industrial corridor, Seawoods Grand Central is in proximity to India's largest port, JNPT, the proposed International Airport and the Trans Harbour Link.

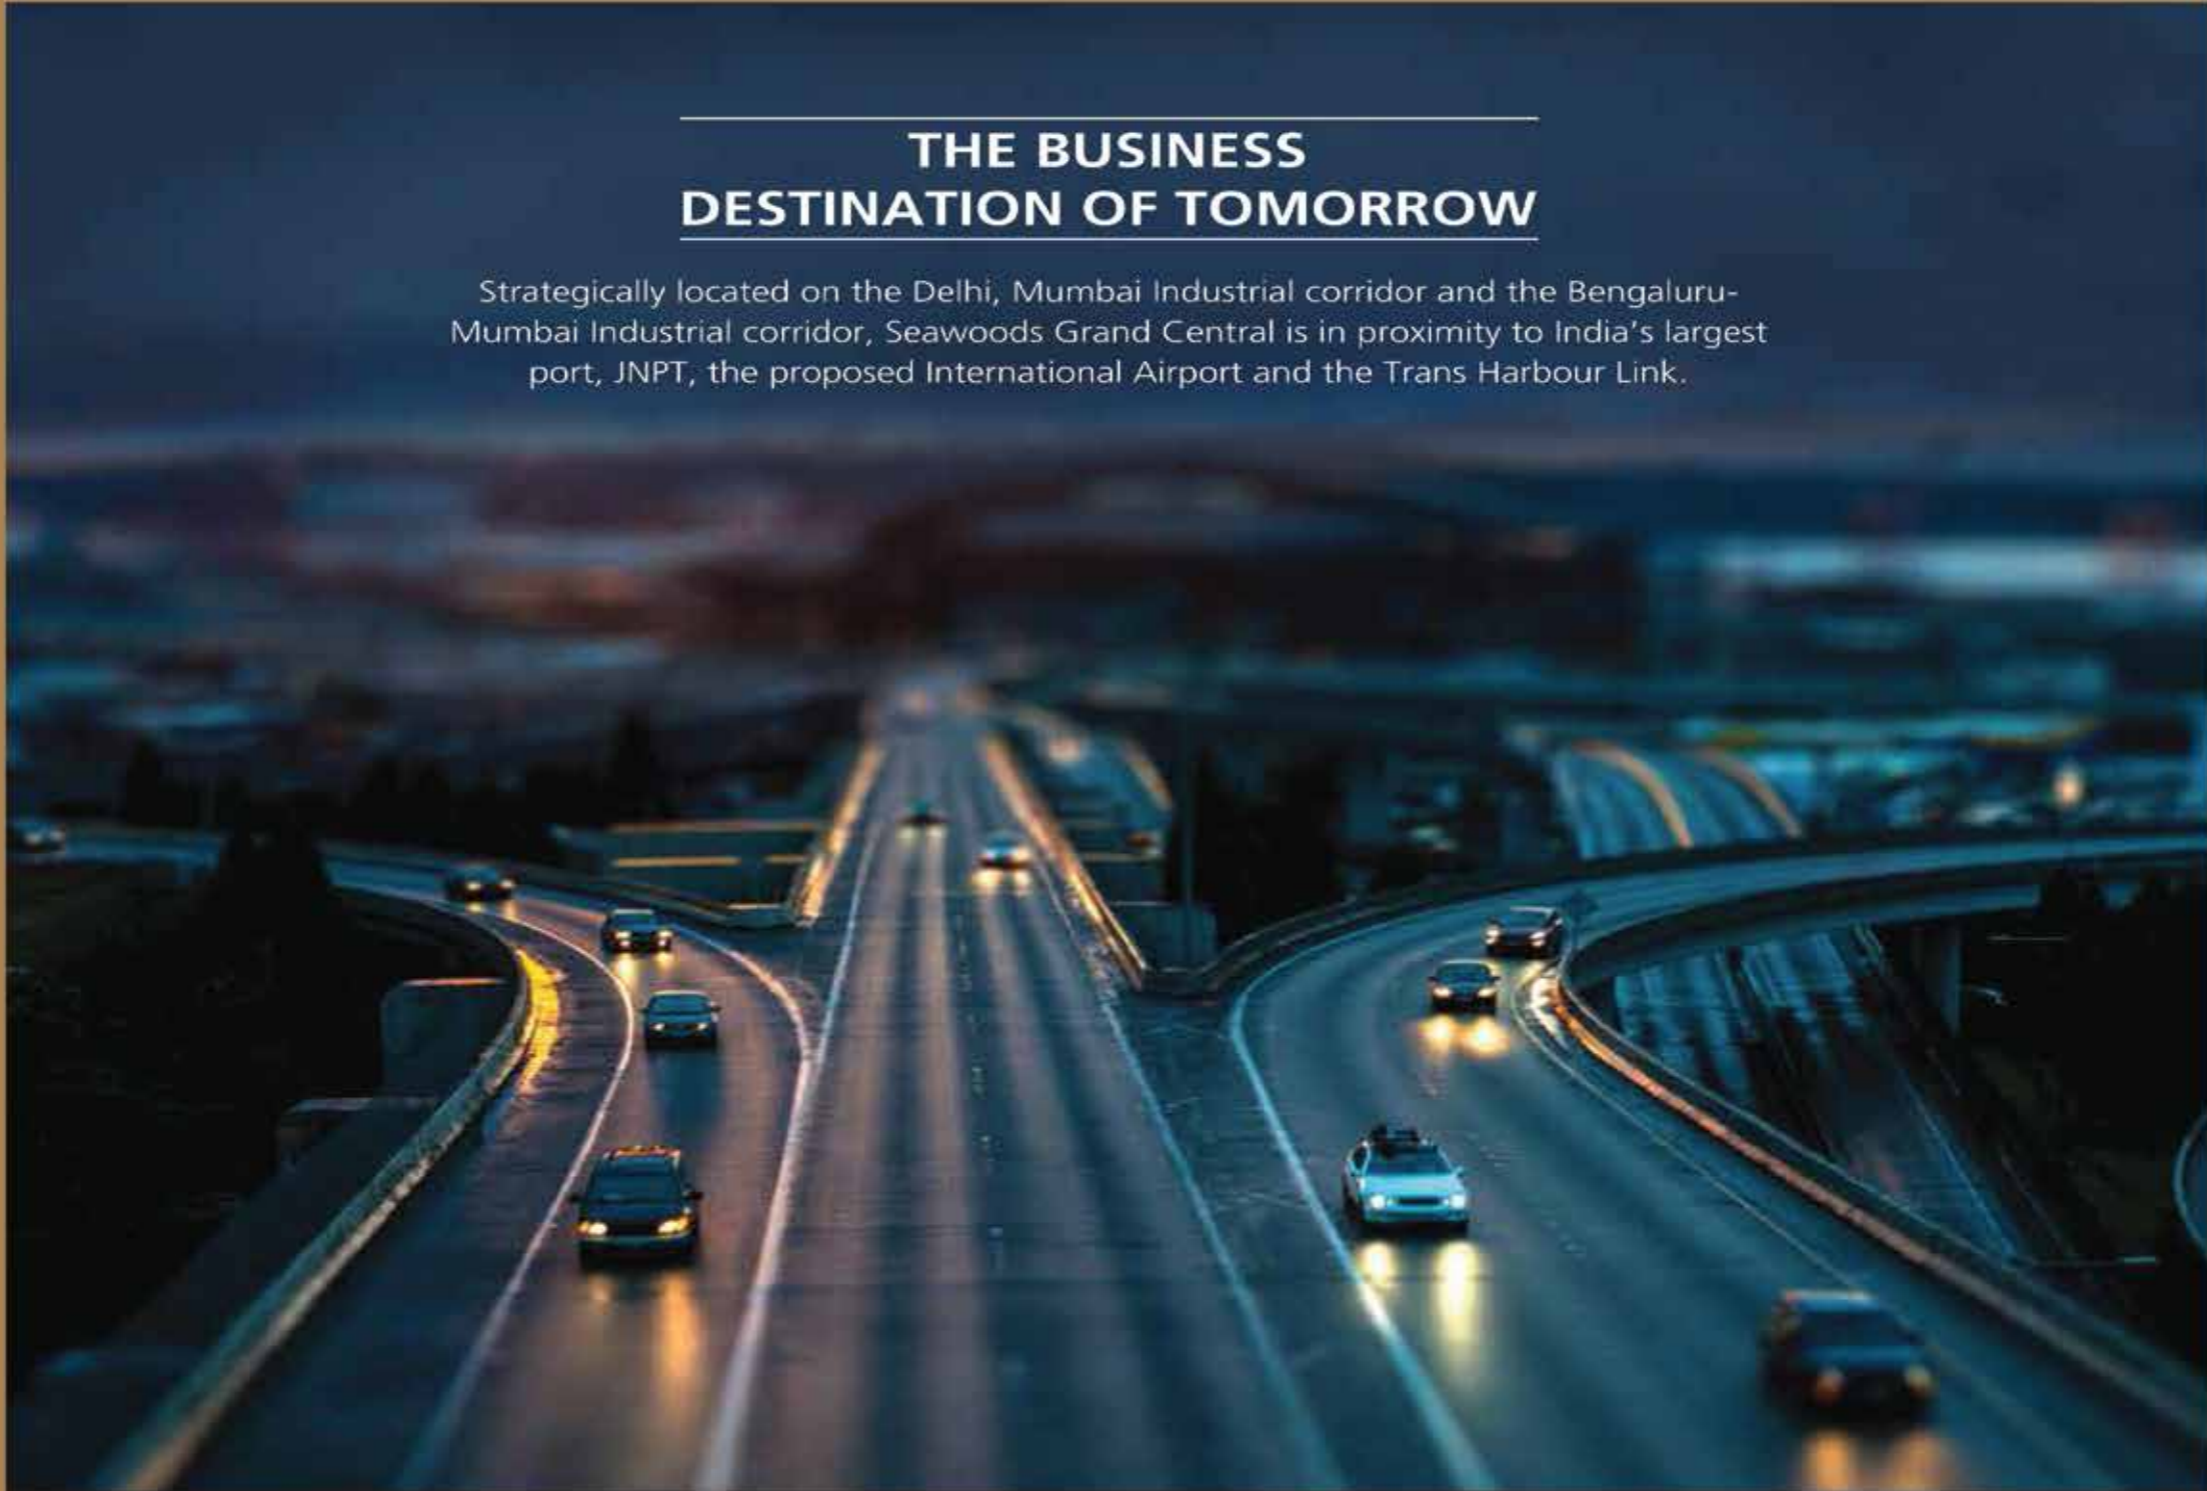

0 km
Railway Station
Seawoods Darave



3 km
10-Lane Sion-Panvel
Express Highway



4.5 km
Belapur CBD



9.8 km
Proposed
International Airport



13.8 km
Mumbai-Pune
Express Highway



16 km
Proposed
Trans-Harbour Link



20 km
JNPT



Close to
NH3, NH4
and NH17



Near Proposed
Navi Mumbai
Metro Corridor



27 km BKC



35.5 km
Nariman Point



122 km
Hinjewadi &
117 km from Chakan

ROAD, RAIL & AIR CONNECTIVITY AT ITS BEST



WHATEVER MAY BE YOUR BUSINESS

THIS IS THE BEST PLACE TO BE IN



THE MASTER PLAN



A modern conference room with a large, light-colored wooden conference table. Several black office chairs with chrome bases are arranged around the table. Three pendant lights hang from the ceiling. The room has a glass wall on the left and a solid wall on the right. The floor is dark carpeted.

LIVE. WORK. PLAY.

1.6 m sq. ft. Grade "A" scalable office spaces with 0.9 m sq. ft. of Retail Space Housing around 300 Indian & International Retail Brands with an array of dining & entertainment options.

Features

- Triple Height Entrance Lobby
- Centrally Air-conditioned Building
- Large Column-free Spaces



- Dedicated Office Drop points
- 3-Level Basement Car Parking
- Hi-speed Elevators

- Hi-tech Security Systems
- Integrated BMS



Actual photographs



Amenities

- 'A' grade modern office spaces
- Green pre-certified project (Leed gold rating)
 - Direct state grid power supply
 - Advance fire-fighting systems



Actual photographs of operational offices

SEAWOODS GRAND CENTRAL MALL

Seawoods Grand Central Mall - the ultimate fashion destination. A part of Transit-Oriented Development, it has been built by L&T Realty and currently owned and managed by Nexus Group. A fully owned subsidiary of Blackstone Group. The mall consists of a large retail space, a huge entertainment zone with a multiplex, an array of fine dining options and one of the largest food courts in India and a 3-level basement car parking.



BUILDING LANDMARKS, SETTING BENCHMARKS

- **400** high-rise towers
- **11** airports - 11 world-class airports in India and the Gulf countries
- **7.49** million sq m of runways
- **53** IT parks
- **45** hospitals
- **231** km of metro rail corridors
- **19.5** km of monorail corridors
- **18300** lane km of highways



L&T REALTY: CREATING LANDMARK OFFICE SPACES ACROSS INDIA

L&T Realty, the real-estate development arm of Larsen & Toubro – India's leading technology, engineering, construction and manufacturing company spanning across 30 countries – introduces the finest commercial spaces across Mumbai, Bengaluru & NCR. Each of the projects features state-of-the-art infrastructure, 360° support system & amenities. All seamlessly integrated to create an ideal business environment.

L&T Commercial Towers at Powai West

- Mixed-use development with residential, office & retail
- Modern Elevation with double glazed unitized façade system
- Triple height Grand Entrance Lobbies
- Large Column Free Space



L&T Tech Park, Bengaluru

- Part of a premium, mixed-use township of over 65 acres offering office spaces, retail & residential development
- Built-to-suit IT Park (1.8 m sq. ft.) & SEZ spaces (2.8 m sq. ft.) available
- The development is located on the 60 m wide NH & on the elevated road to airport with excellent connectivity to airport and city via Outer Ring Road

L&T Business Park, Faridabad

- Located near the metro station, next to the toll on the Delhi – Faridabad Highway
- IT Park with a total Built-up Area of 5.5 lac sq. ft.
- STPI / IT / ITES benefits for occupants



AWARDS & RECOGNITIONS



SEAWOODS
GRAND CENTRAL
BUSINESS IN EVERY SENSE


Contact Details

Toll-Free Nos.: India 1800 268383 Or +91 22 4156 7050. L&T Seawoods Ltd. Plot No. R-1, Sector 40,
Seawoods Railway Station, Navi Mumbai - 400 706. | www.Lntrealty.com/seawoods.aspx

The layout details and facilities are subject to change / relocation / modification / amendment and may not depict actual locations. All the specifications, plans, images, design, locations, facilities, dimensions and other details herein are only indicative, not to scale; and subject to the approval of the authorities; and the developer / architect reserves the right to change any of these in the interest of the development without any notice or obligation. This printed material does not constitute an offer or contract between the developer and the recipient. Nothing mentioned in this printed material shall in any way govern any transaction and the images herein are for representative purpose only.

TYPICAL FLOOR PLAN

TOWER - I

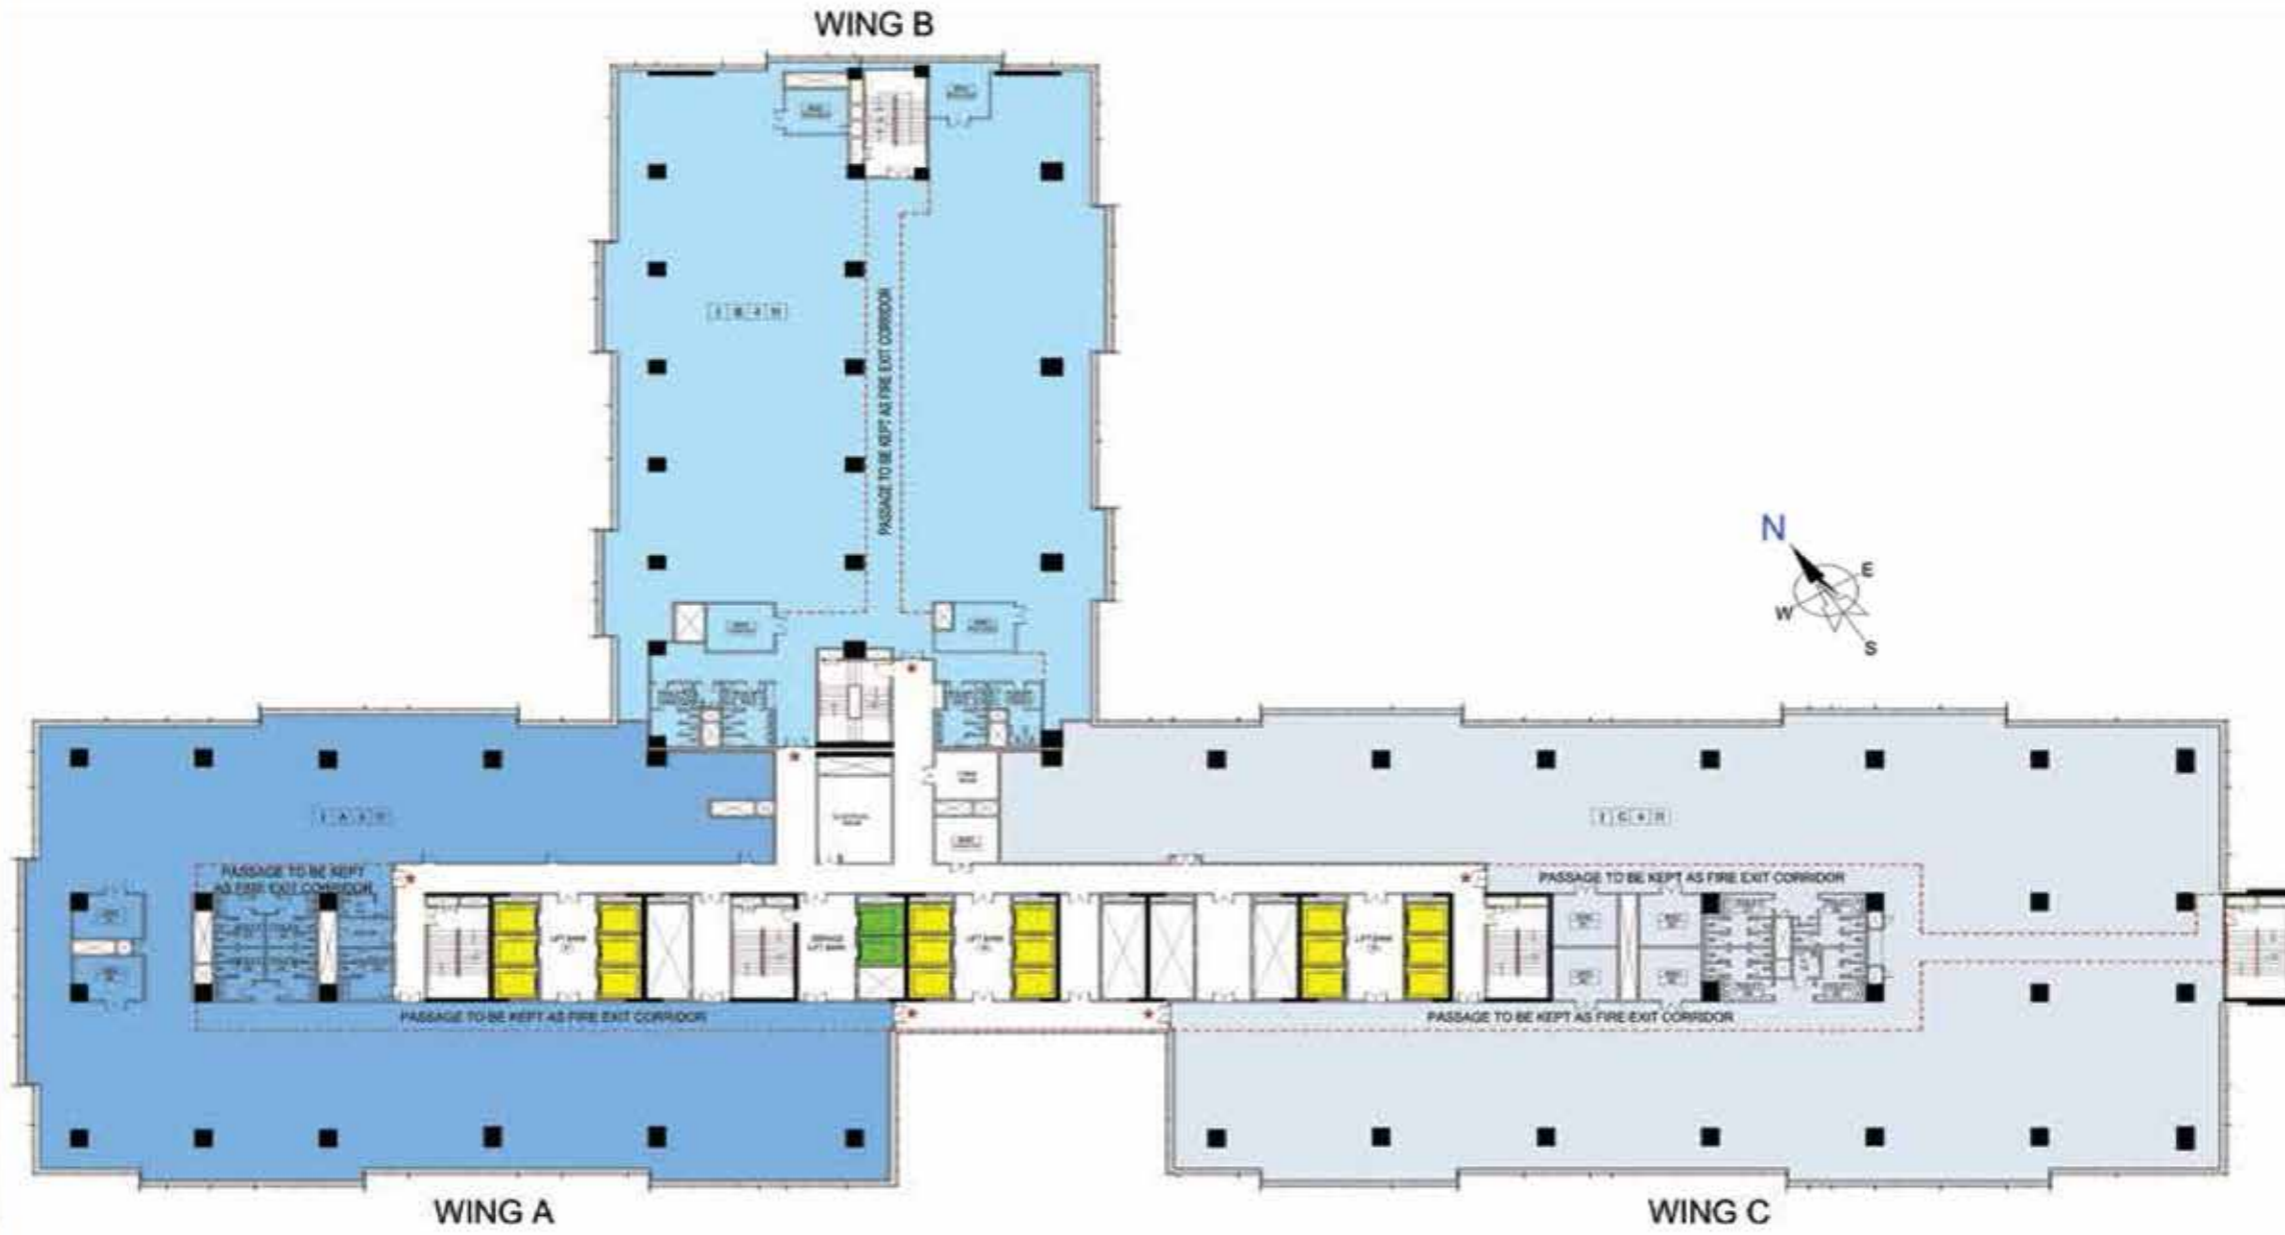

* 1 HR FIRE RATED DOOR TO BE PROVIDED BY BUYER